

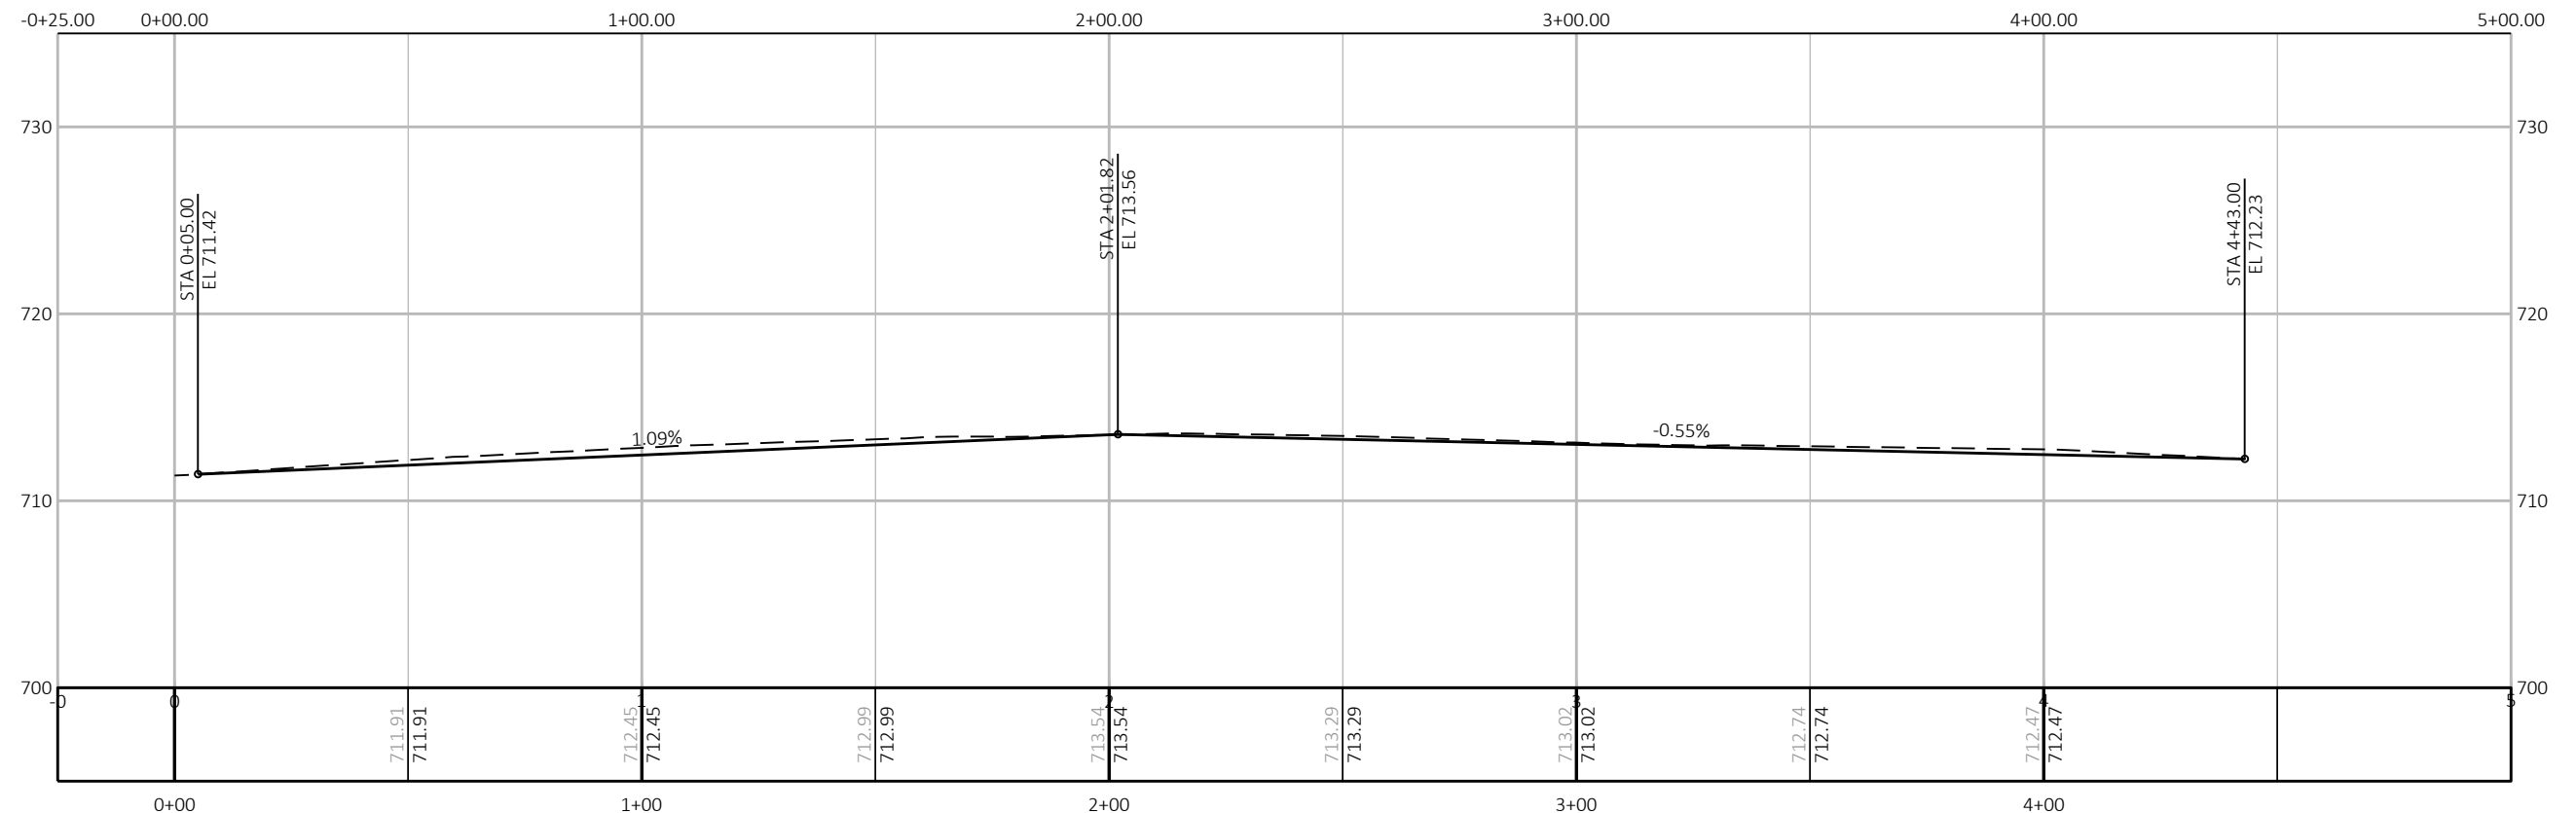




PROJECT NO: 7-19 Alley Project	HWY: KAUKAUNA	COUNTY: OUTAGAMIE	PLAN AND PROFILE: BRILL - PARK ALLEY	SHEET E
--------------------------------	---------------	-------------------	--------------------------------------	---------

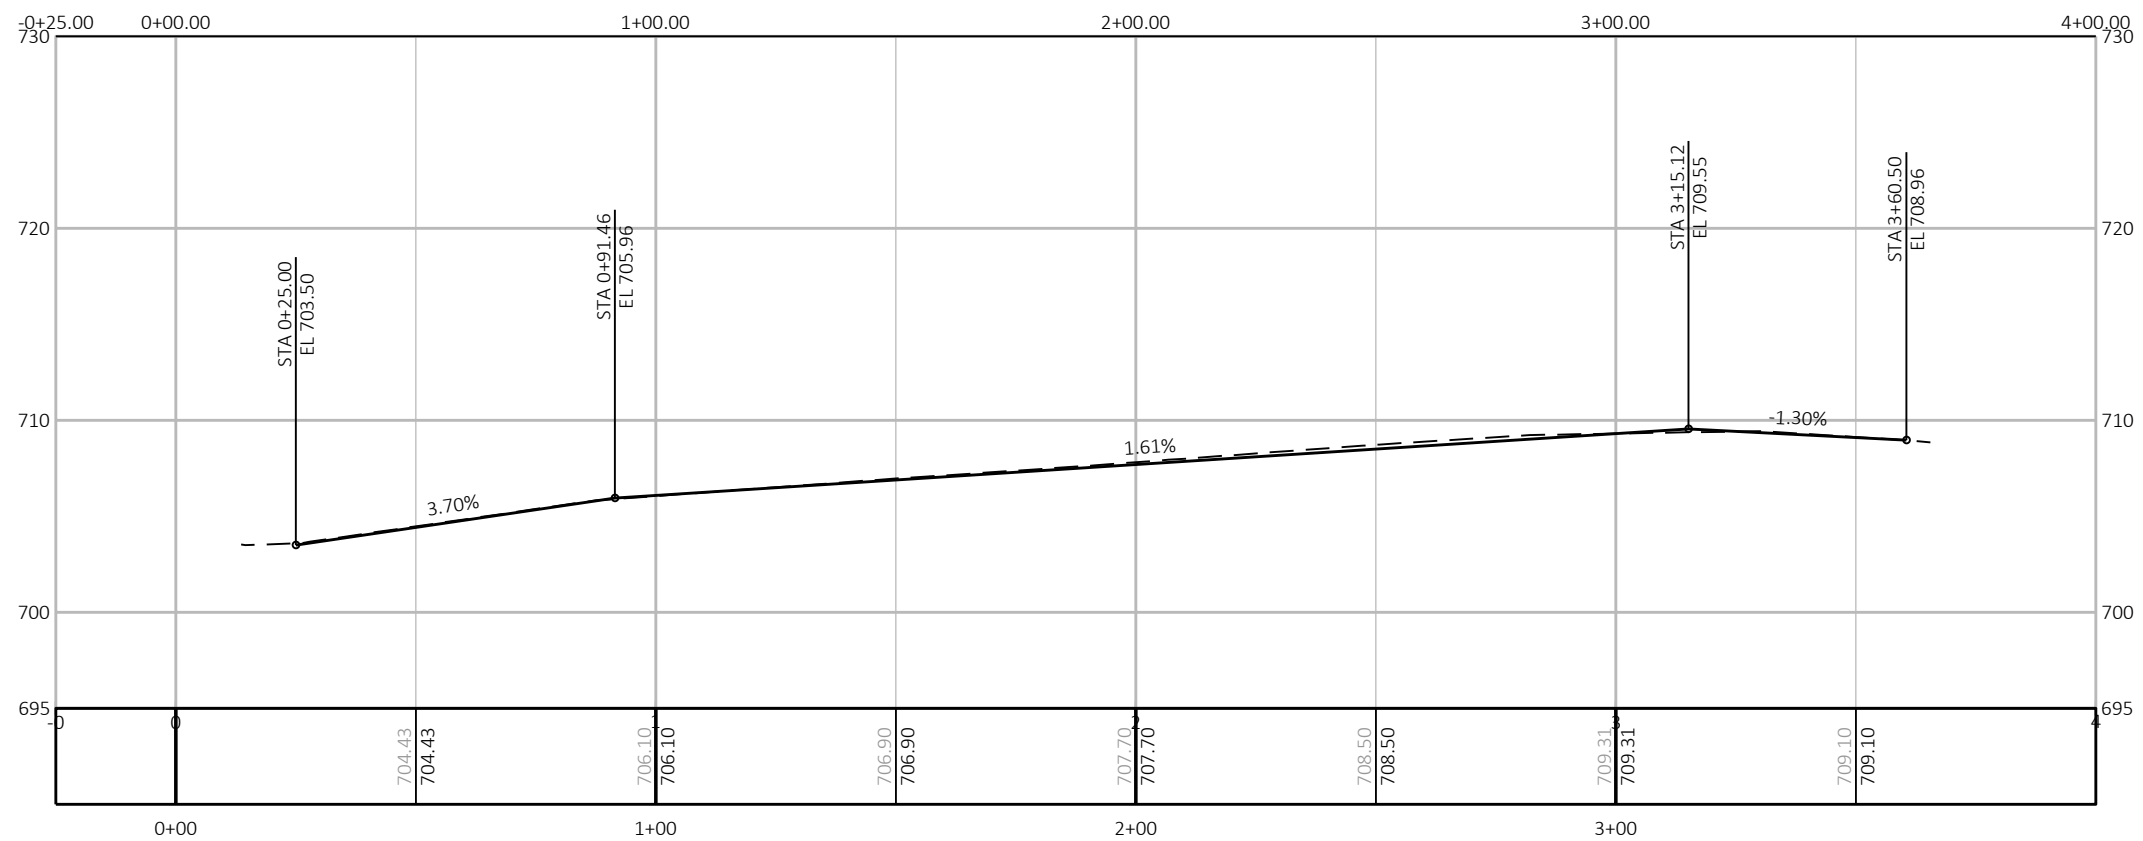

PROJECT NO: 7-19 Alley Project | HWY: KAUKAUNA | COUNTY: OUTAGAMIE | PLAN AND PROFILE: PARK - KLEIN ALLEY | SHEET | E


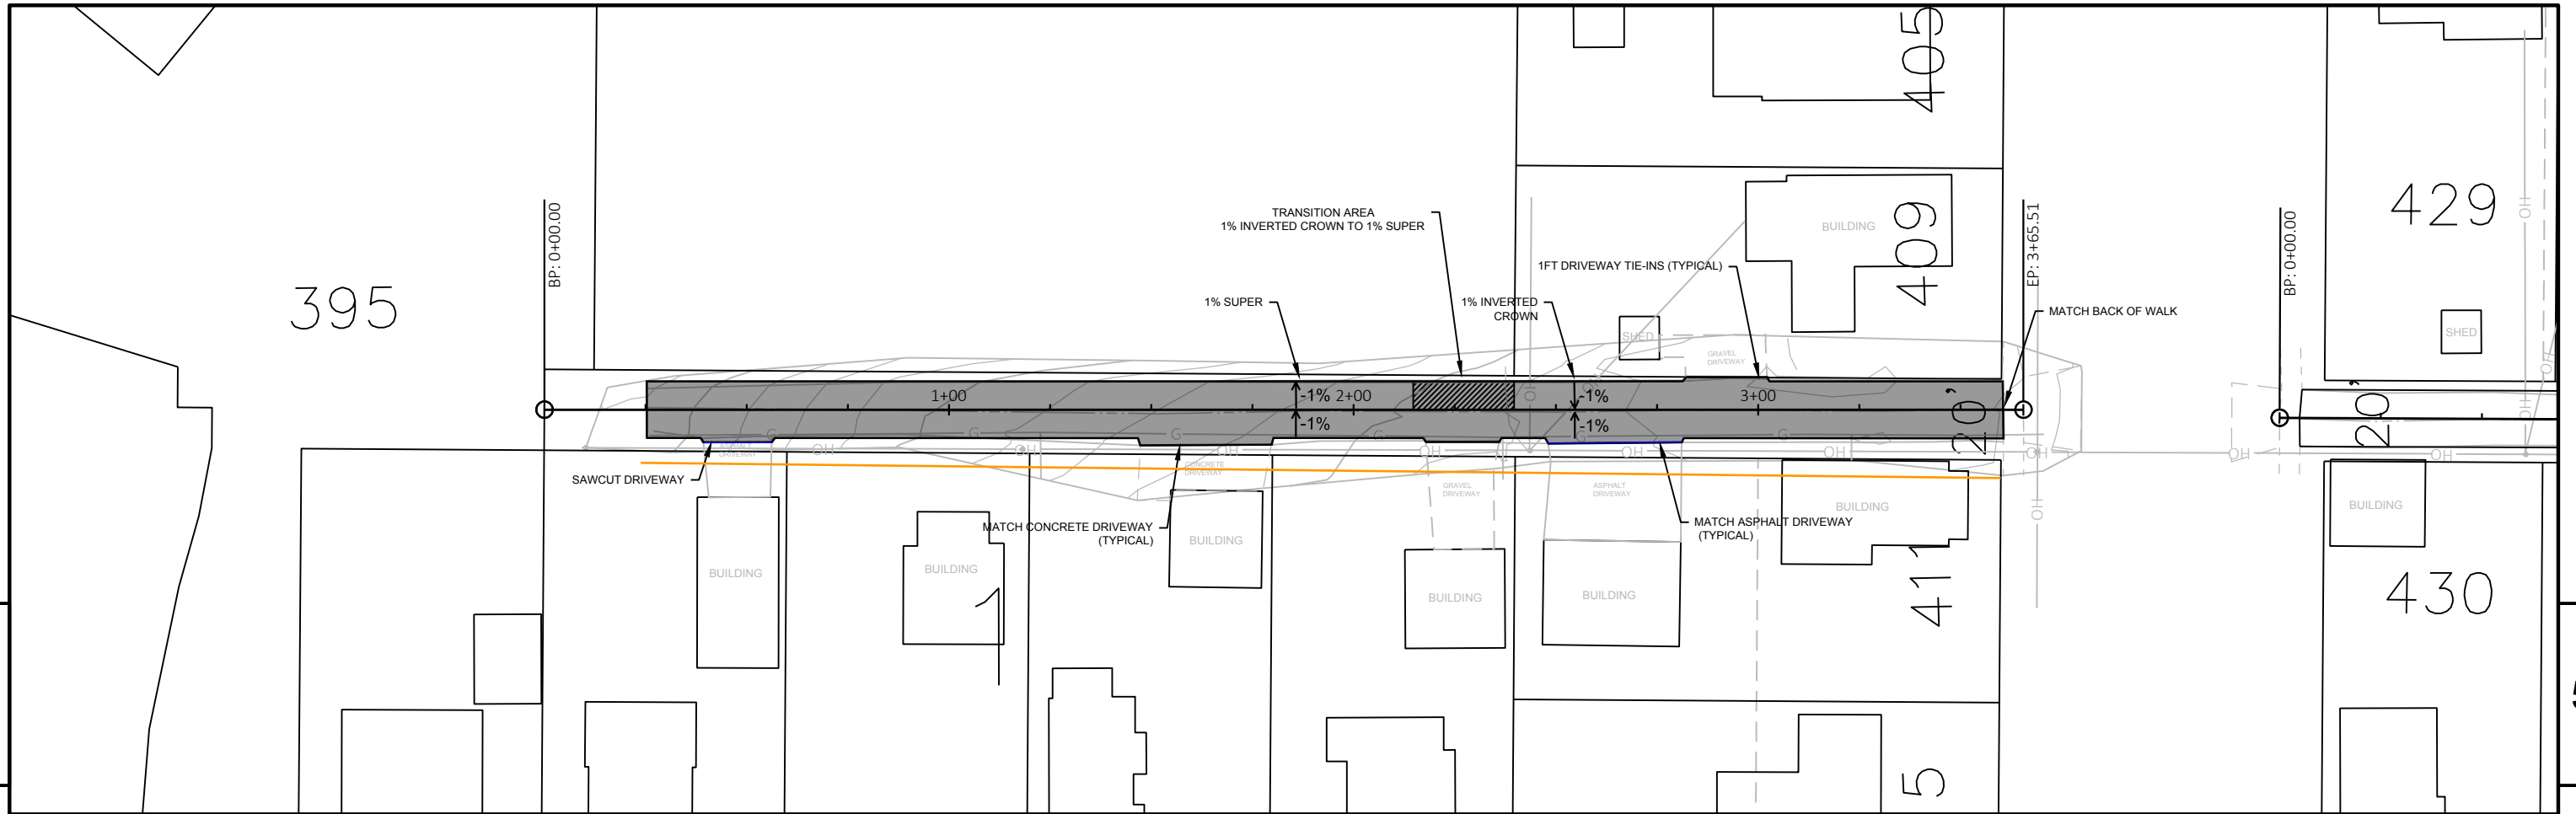


PROJECT NO: 7-19 Alley Project	HWY: KAUKAUNA	COUNTY: OUTAGAMIE	PLAN AND PROFILE: WEST KLEIN - WHITNEY ALLEY	SHEET	E
--------------------------------	---------------	-------------------	----------------------------------------------	-------	----------

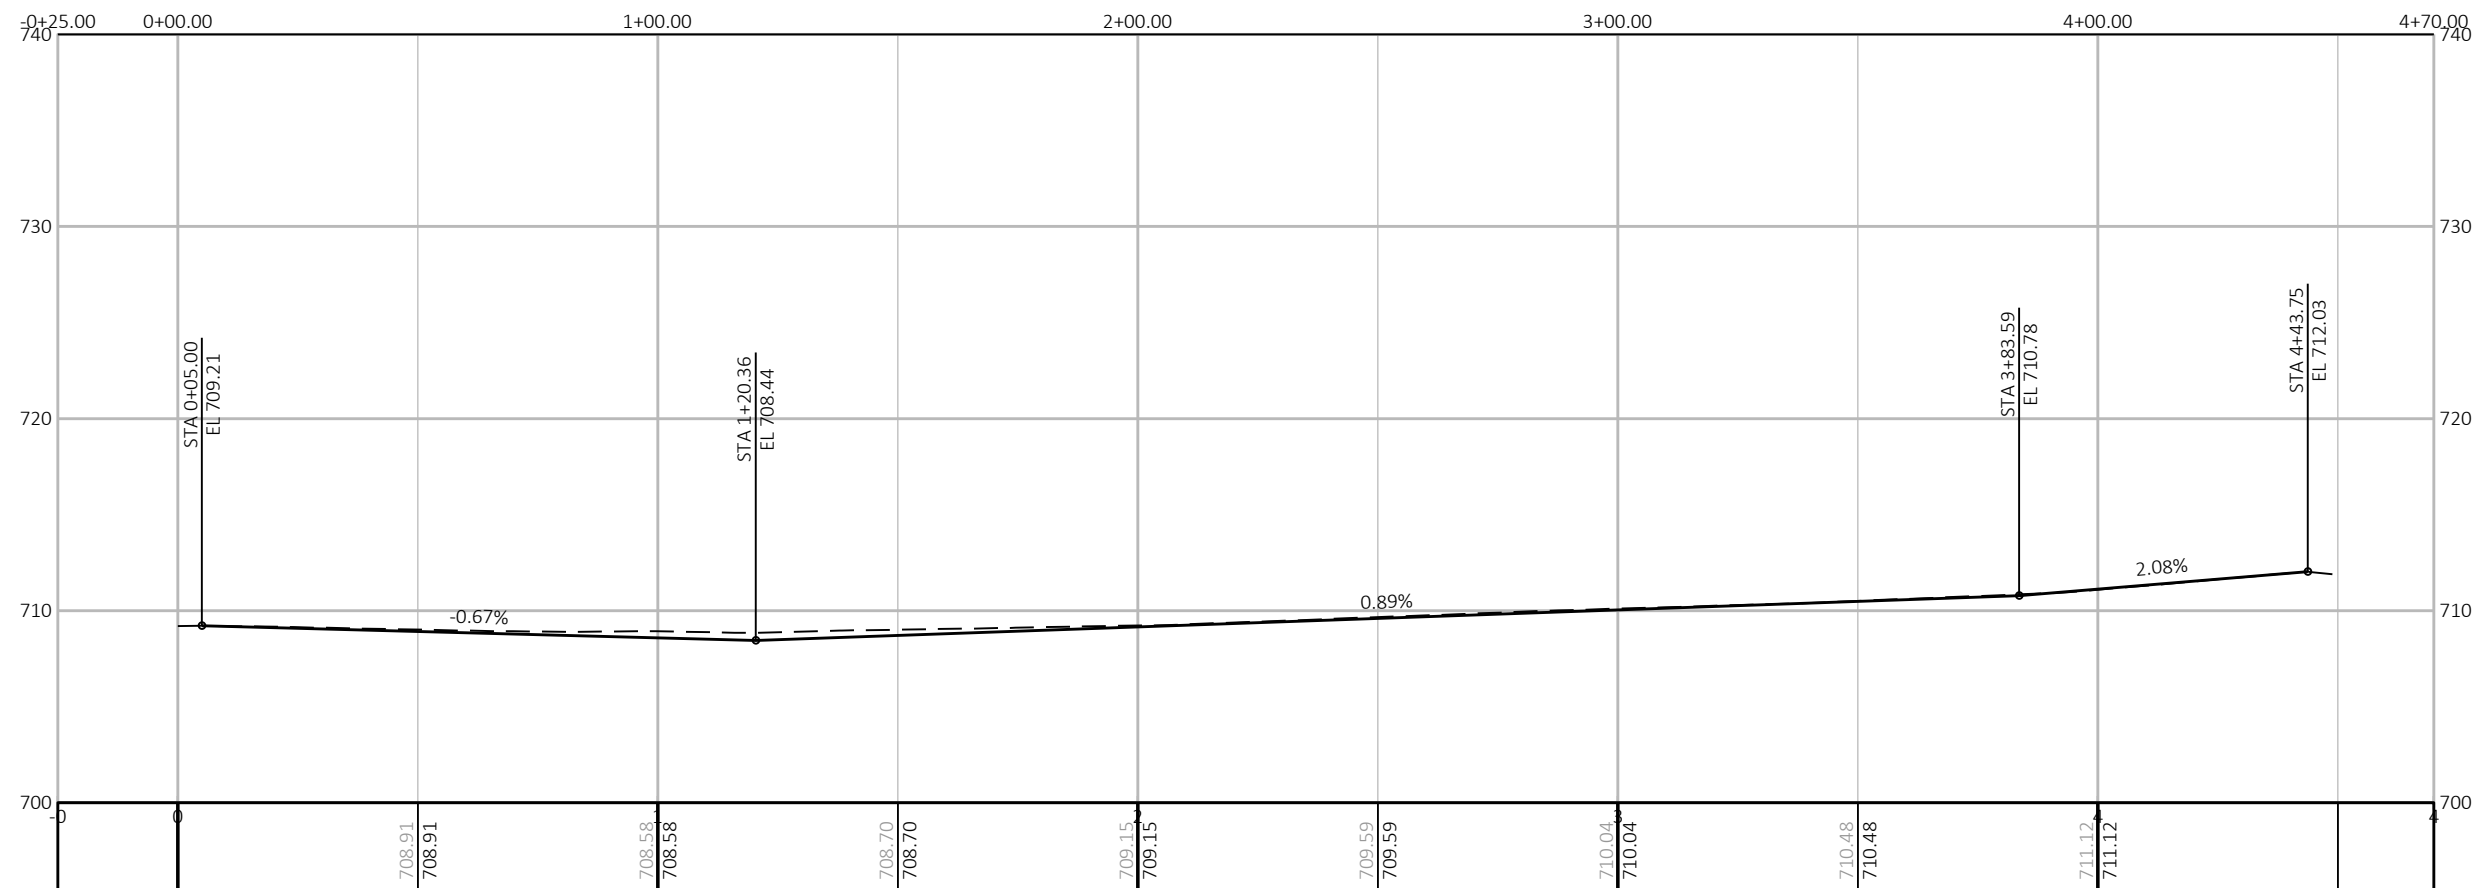
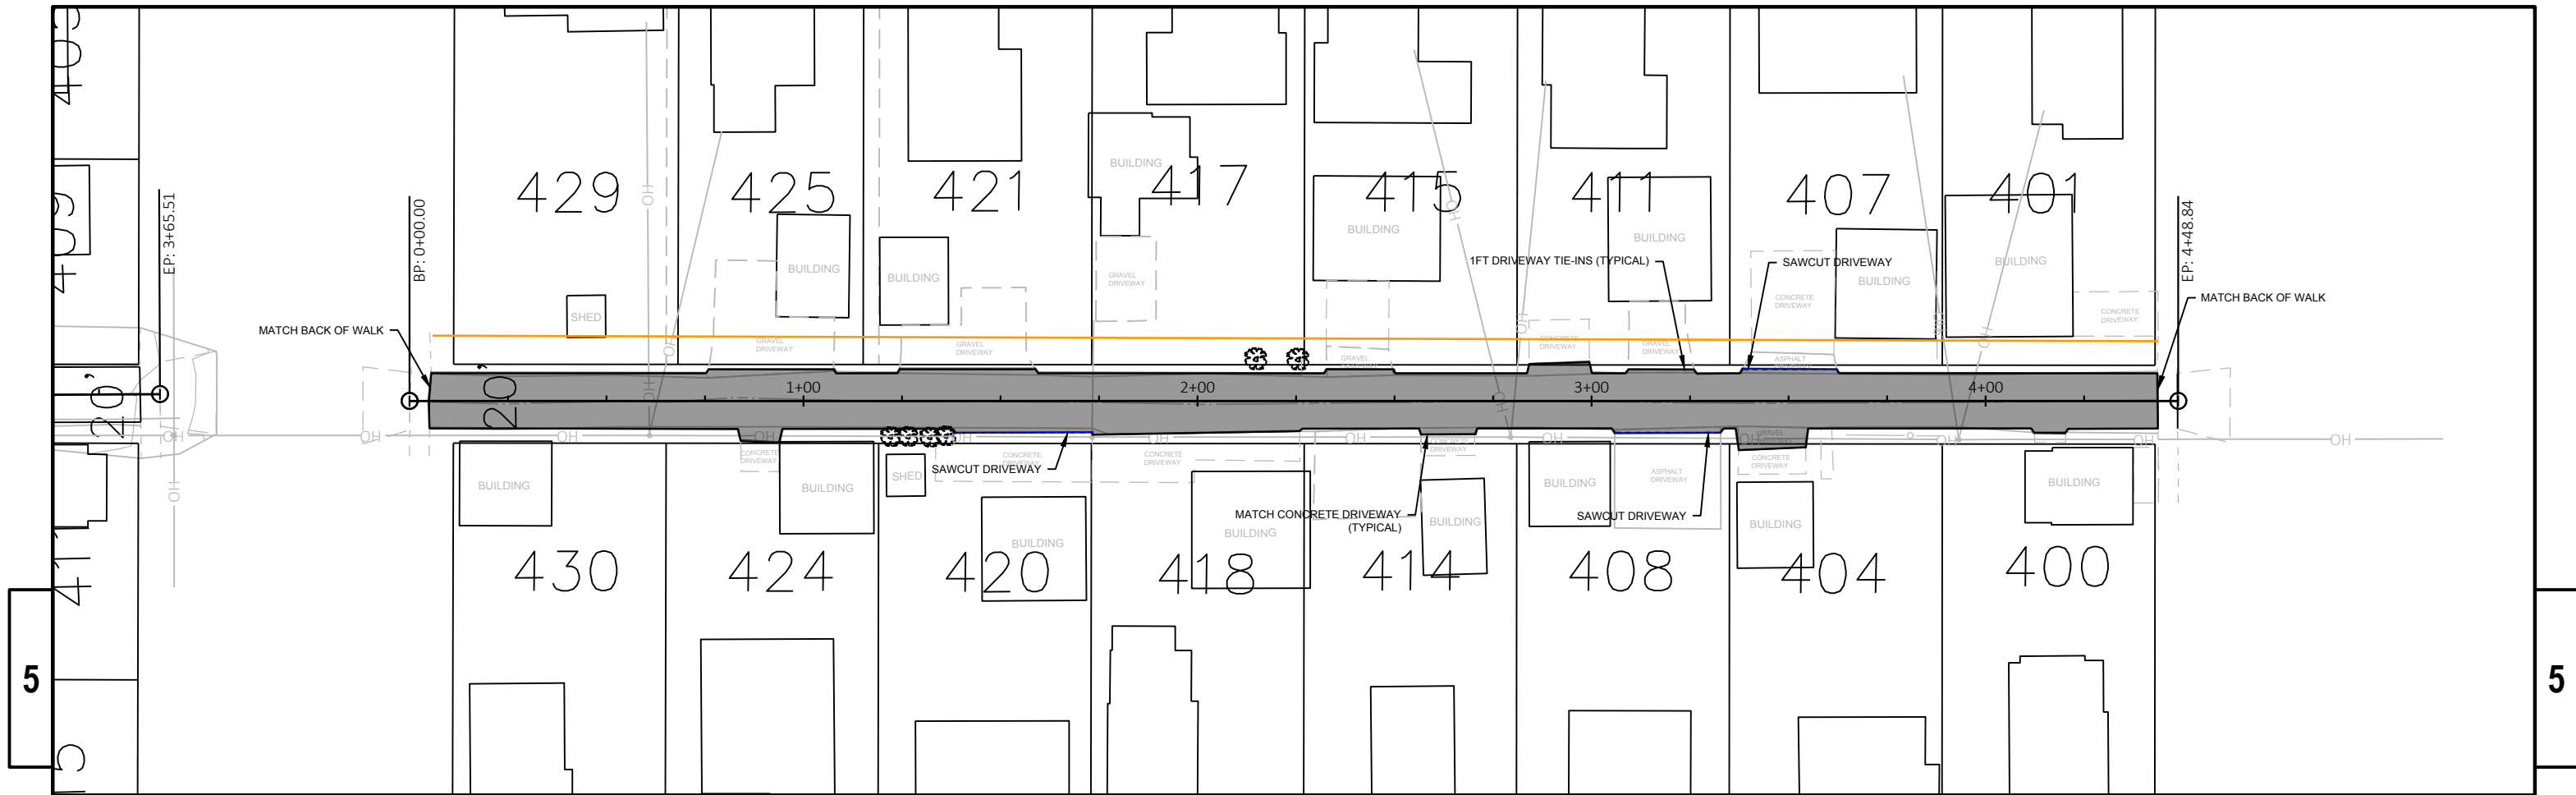


PROJECT NO: 7-19 Alley Project HWY: KAUKAUNA COUNTY: OUTAGAMIE PLAN AND PROFILE: EAST KLEIN - WHITNEY ALLEY SHEET: **E**

AVENUE

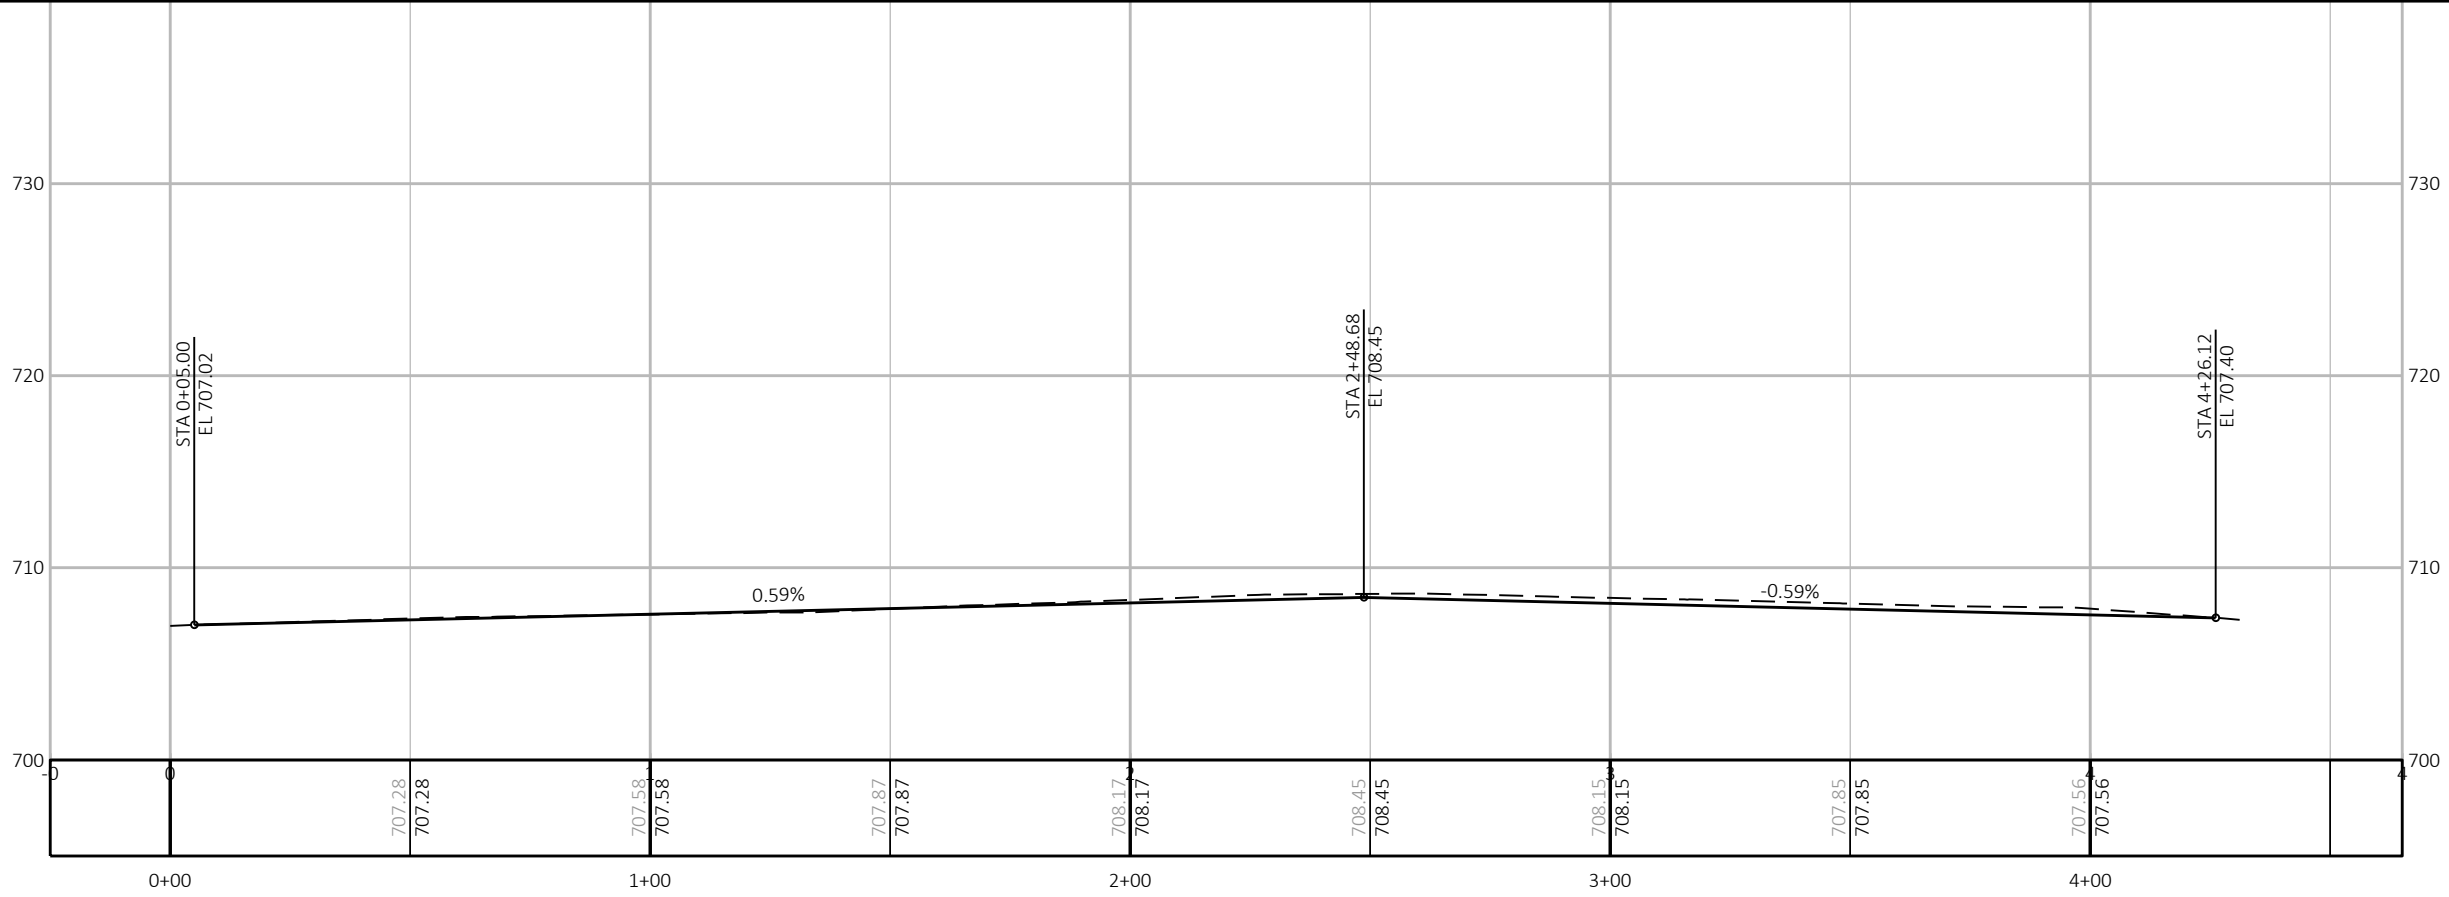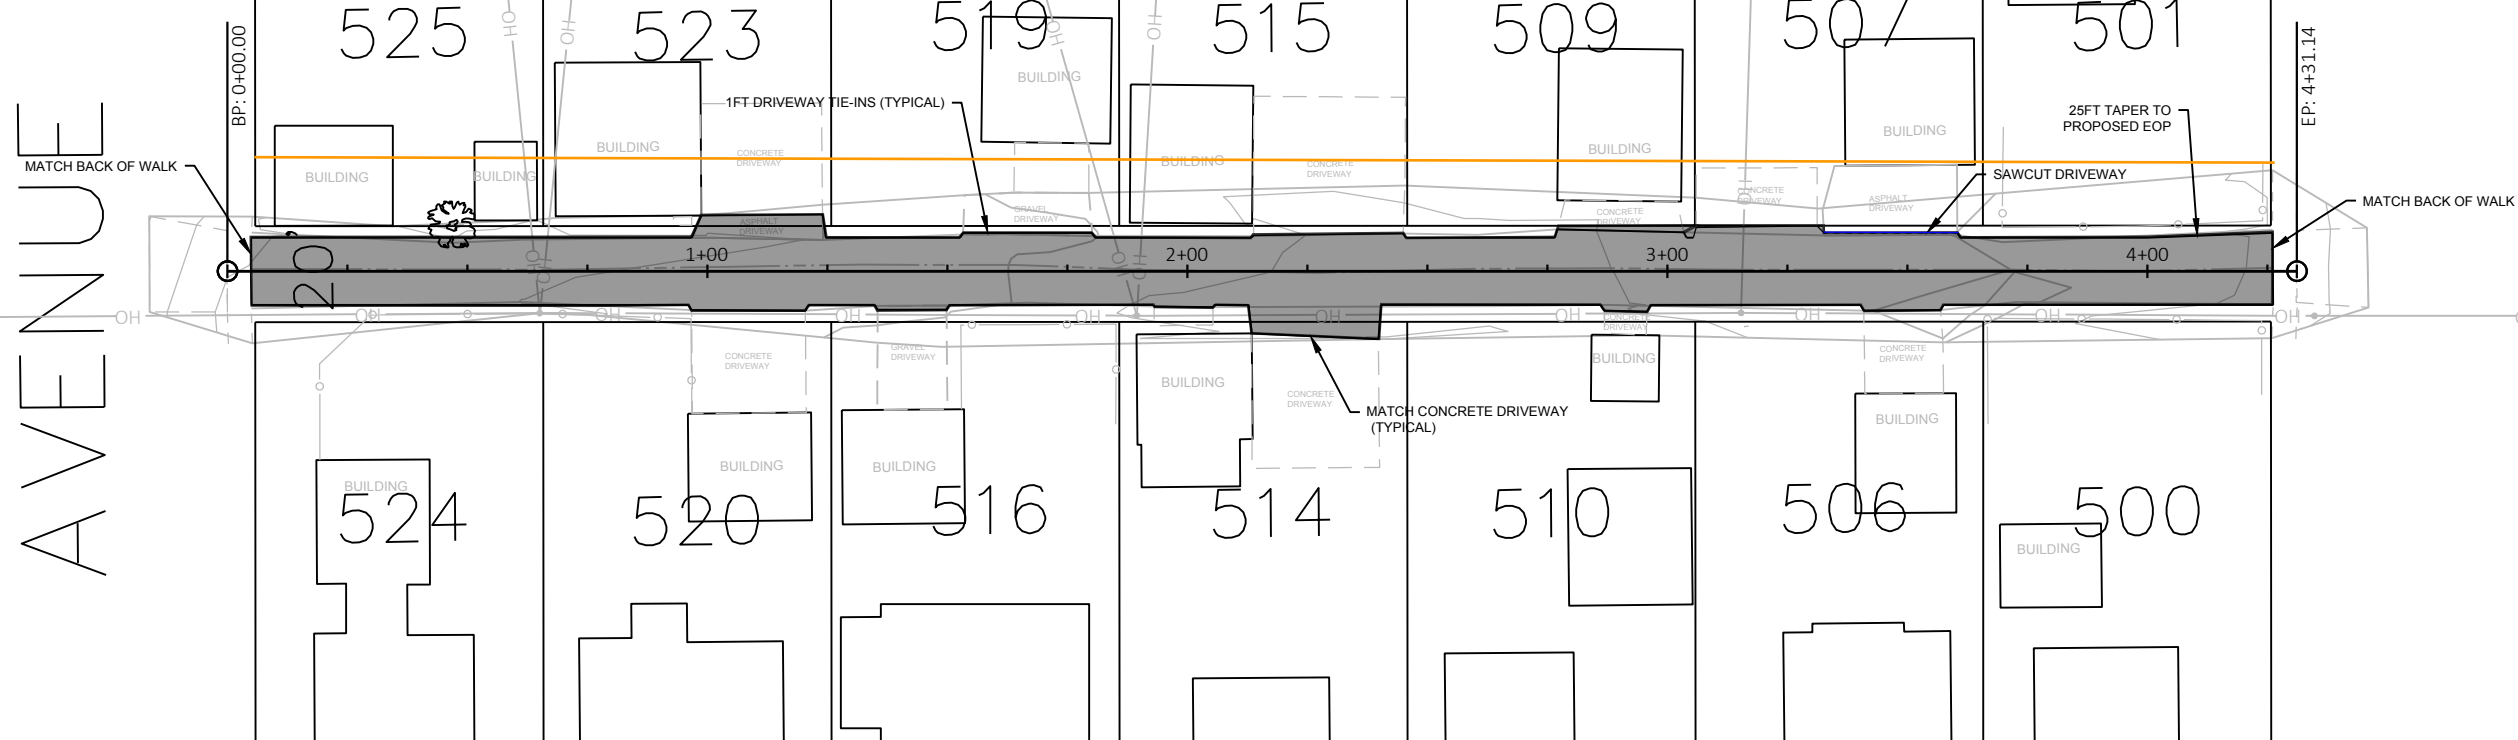

PROJECT NO: 7-19 Alley Project	HWY: KAUKAUNA	COUNTY: OUTAGAMIE	PLAN AND PROFILE: WEST WHITNEY - 6TH ALLEY	SHEET
--------------------------------	---------------	-------------------	--------------------------------------------	-------

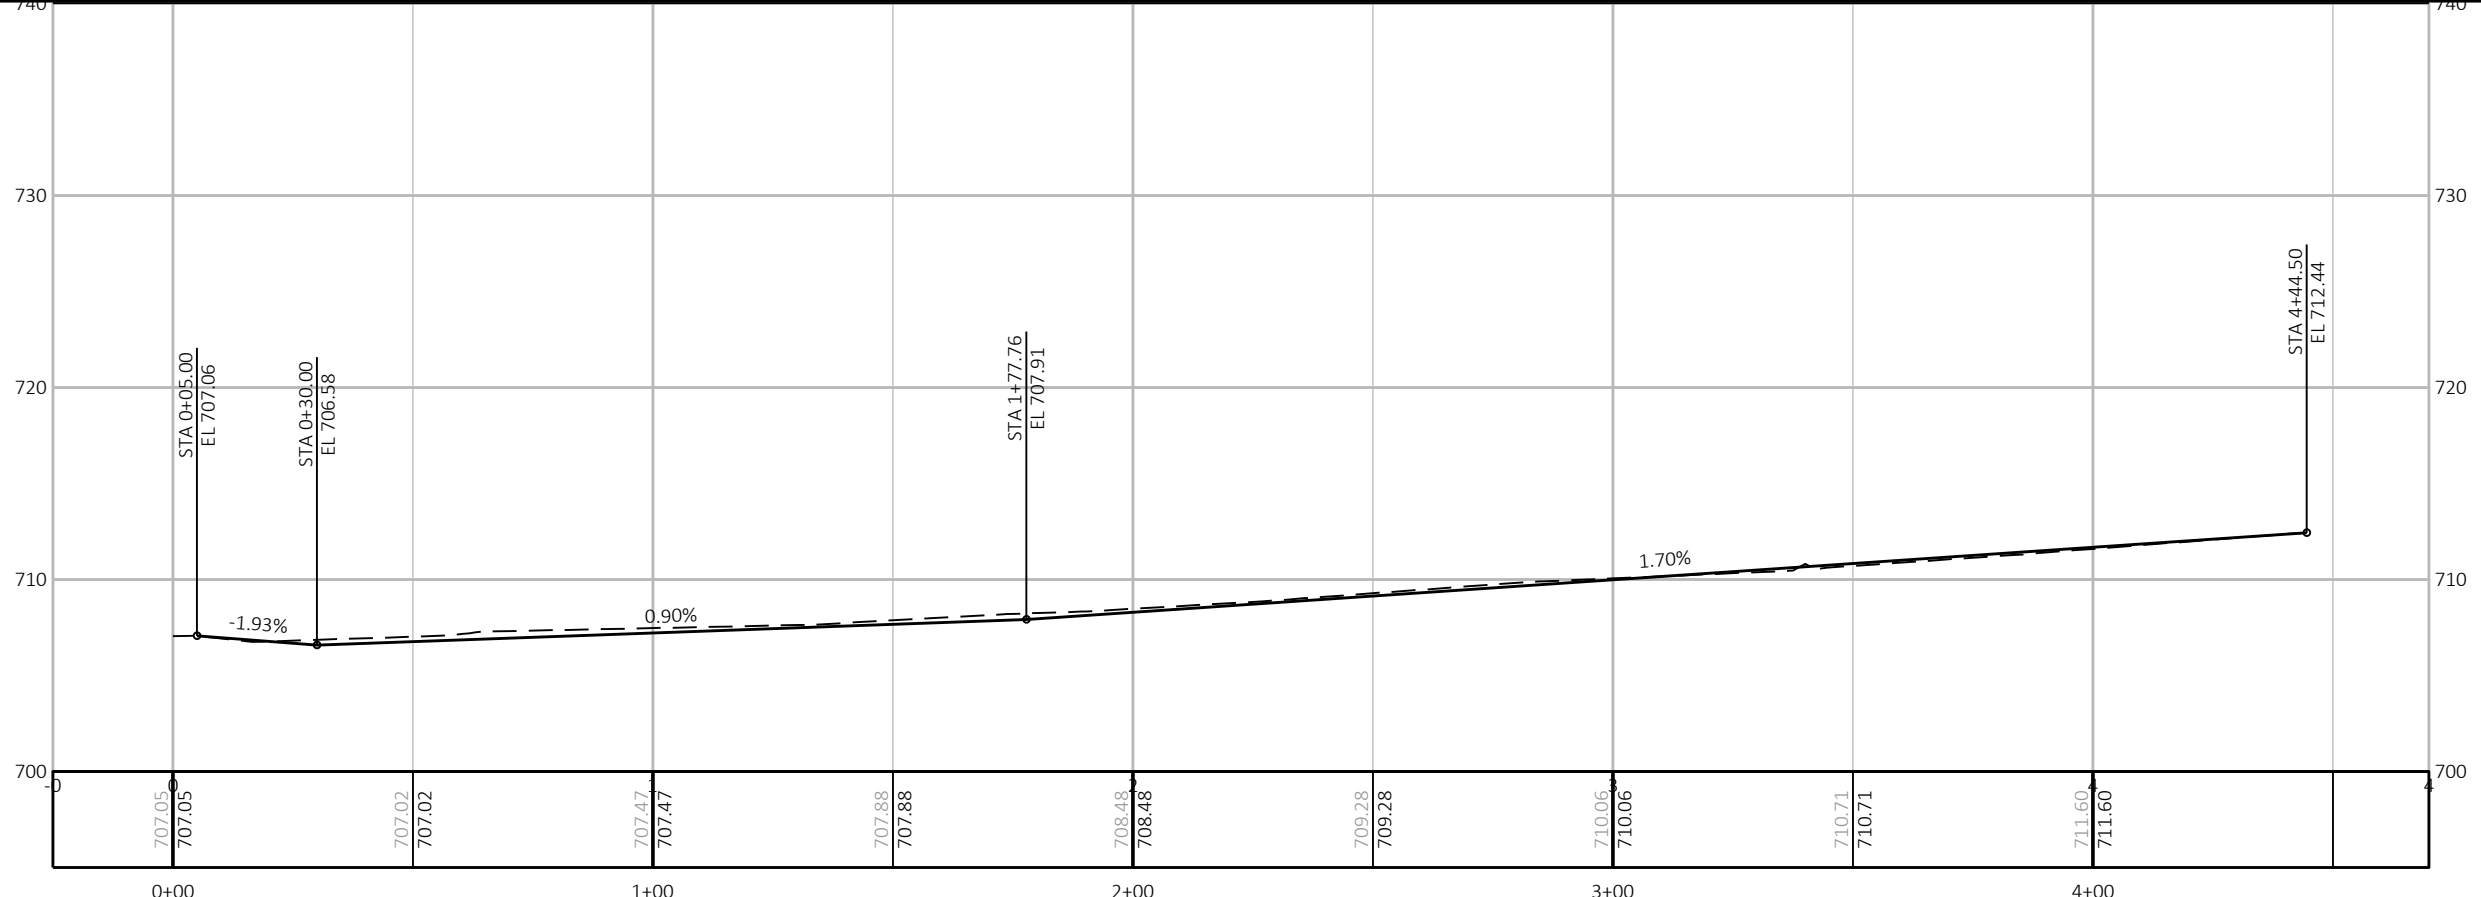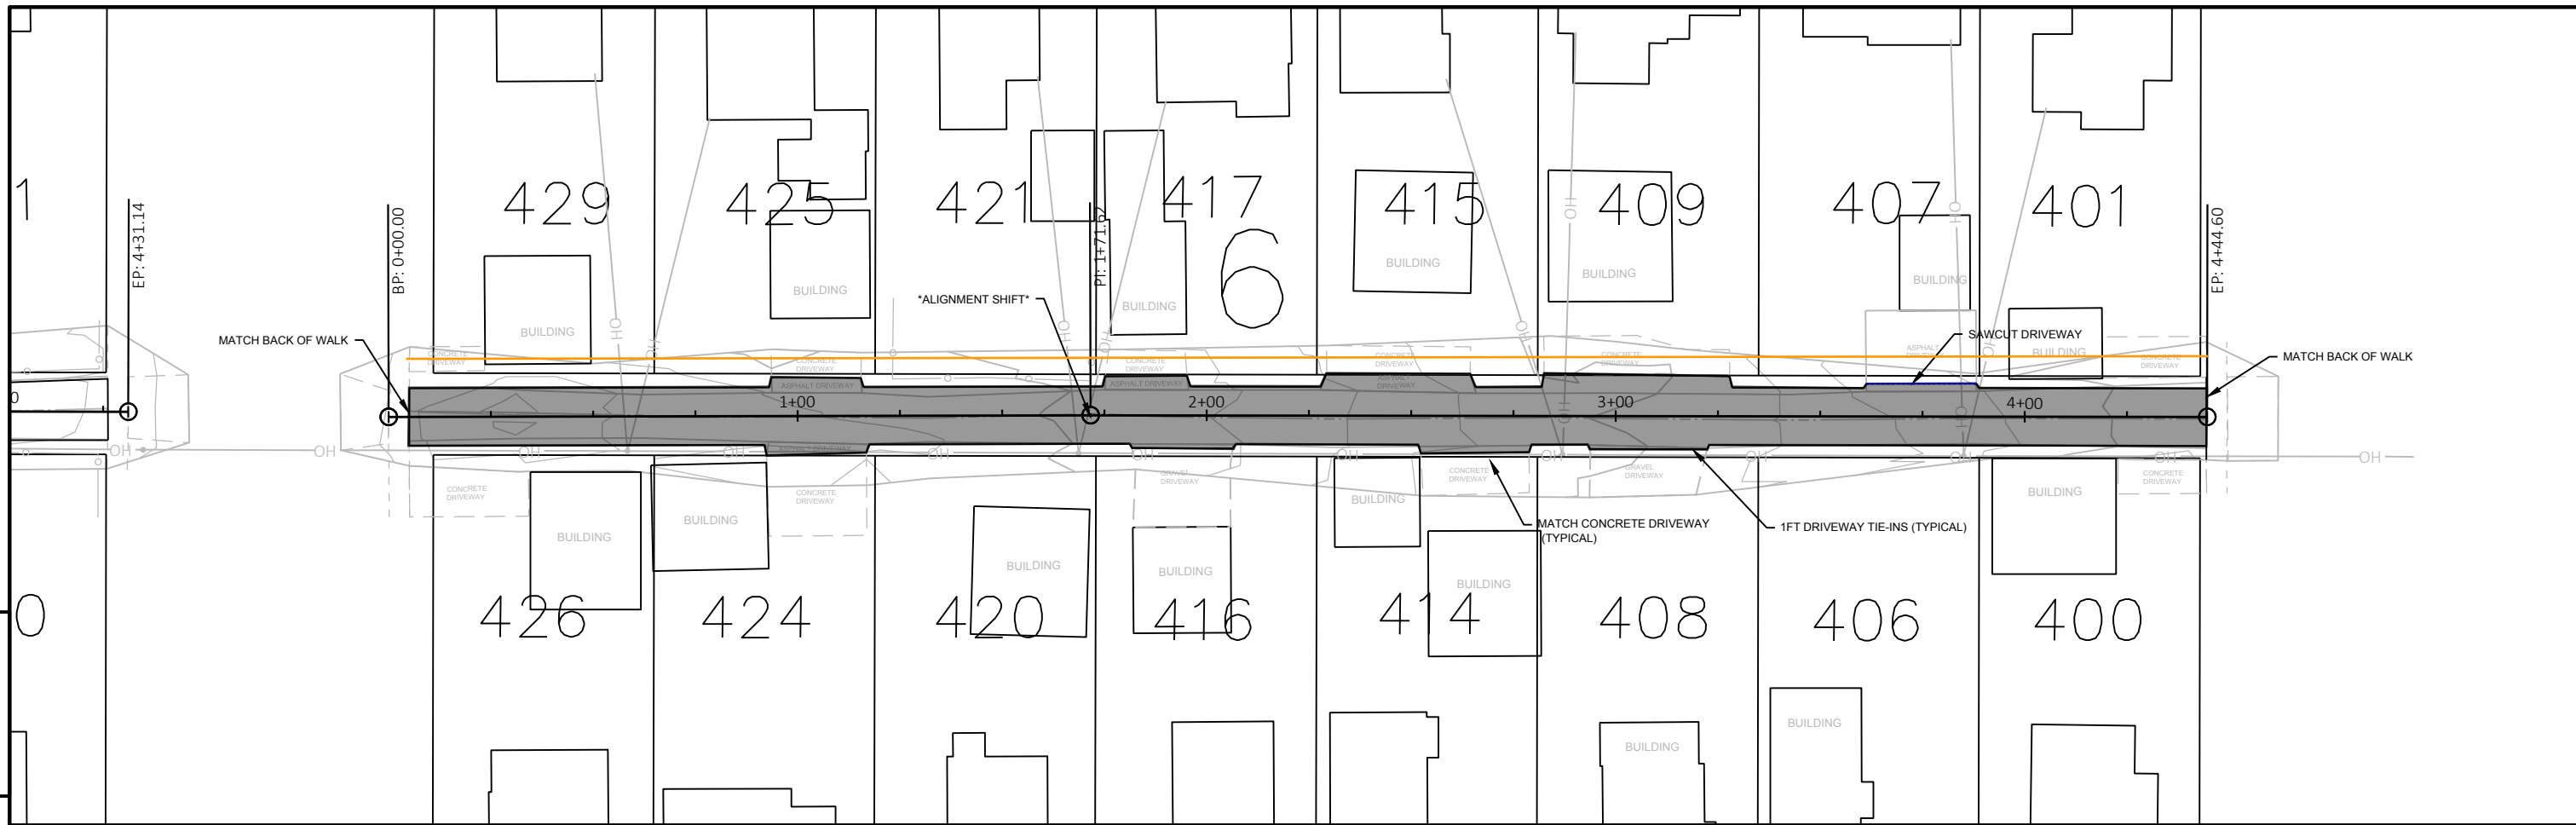

PROJECT NO: 7-19 Alley Project | HWY: KAUKAUNA | COUNTY: OUTAGAMIE | PLAN AND PROFILE: EAST WHITNEY - 6TH ALLEY | SHEET | E