


TRUE PLAN  
NORTH NORTH  
1  
2201B  
3/16" = 1'-0"  
**POOL & PUMP HOUSE**

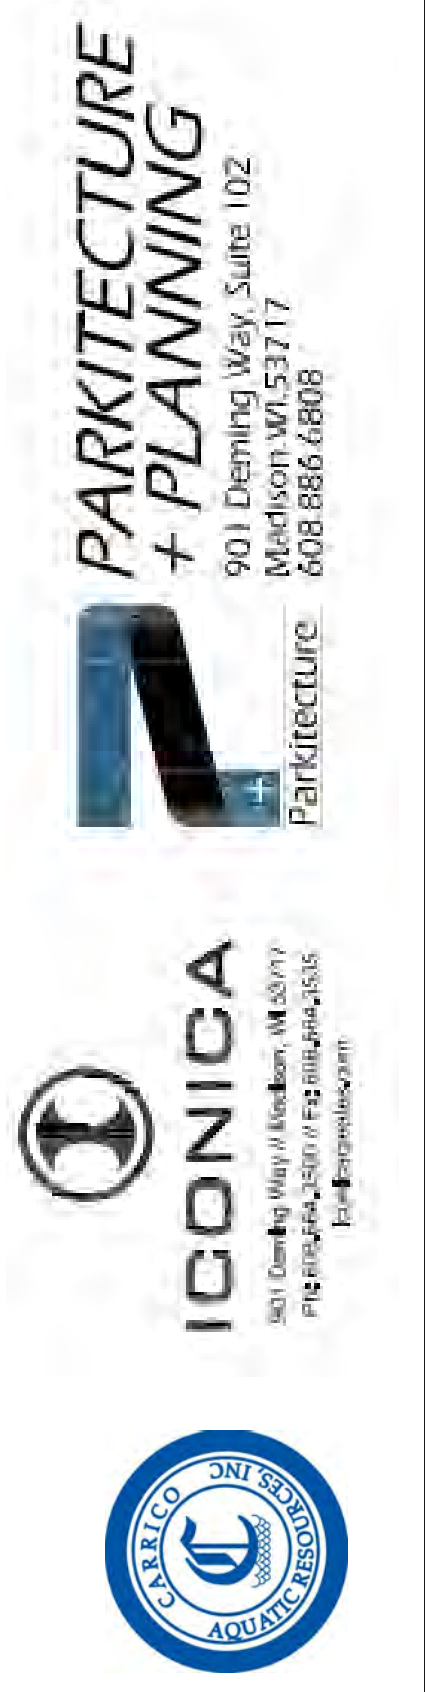


Project Name:  
**KAUKAUNA MUNICIPAL  
POOL RENOVATION  
607 DODGE STREET, KAUKAUNA, WI 54130**  
Sheet Title  
**BUILDING CONCEPT 2**

Revisions:

Project #: 20.008  
Issued For: REVIEW  
Date: 6/23/2020

Sheet Number  
**Z201B**

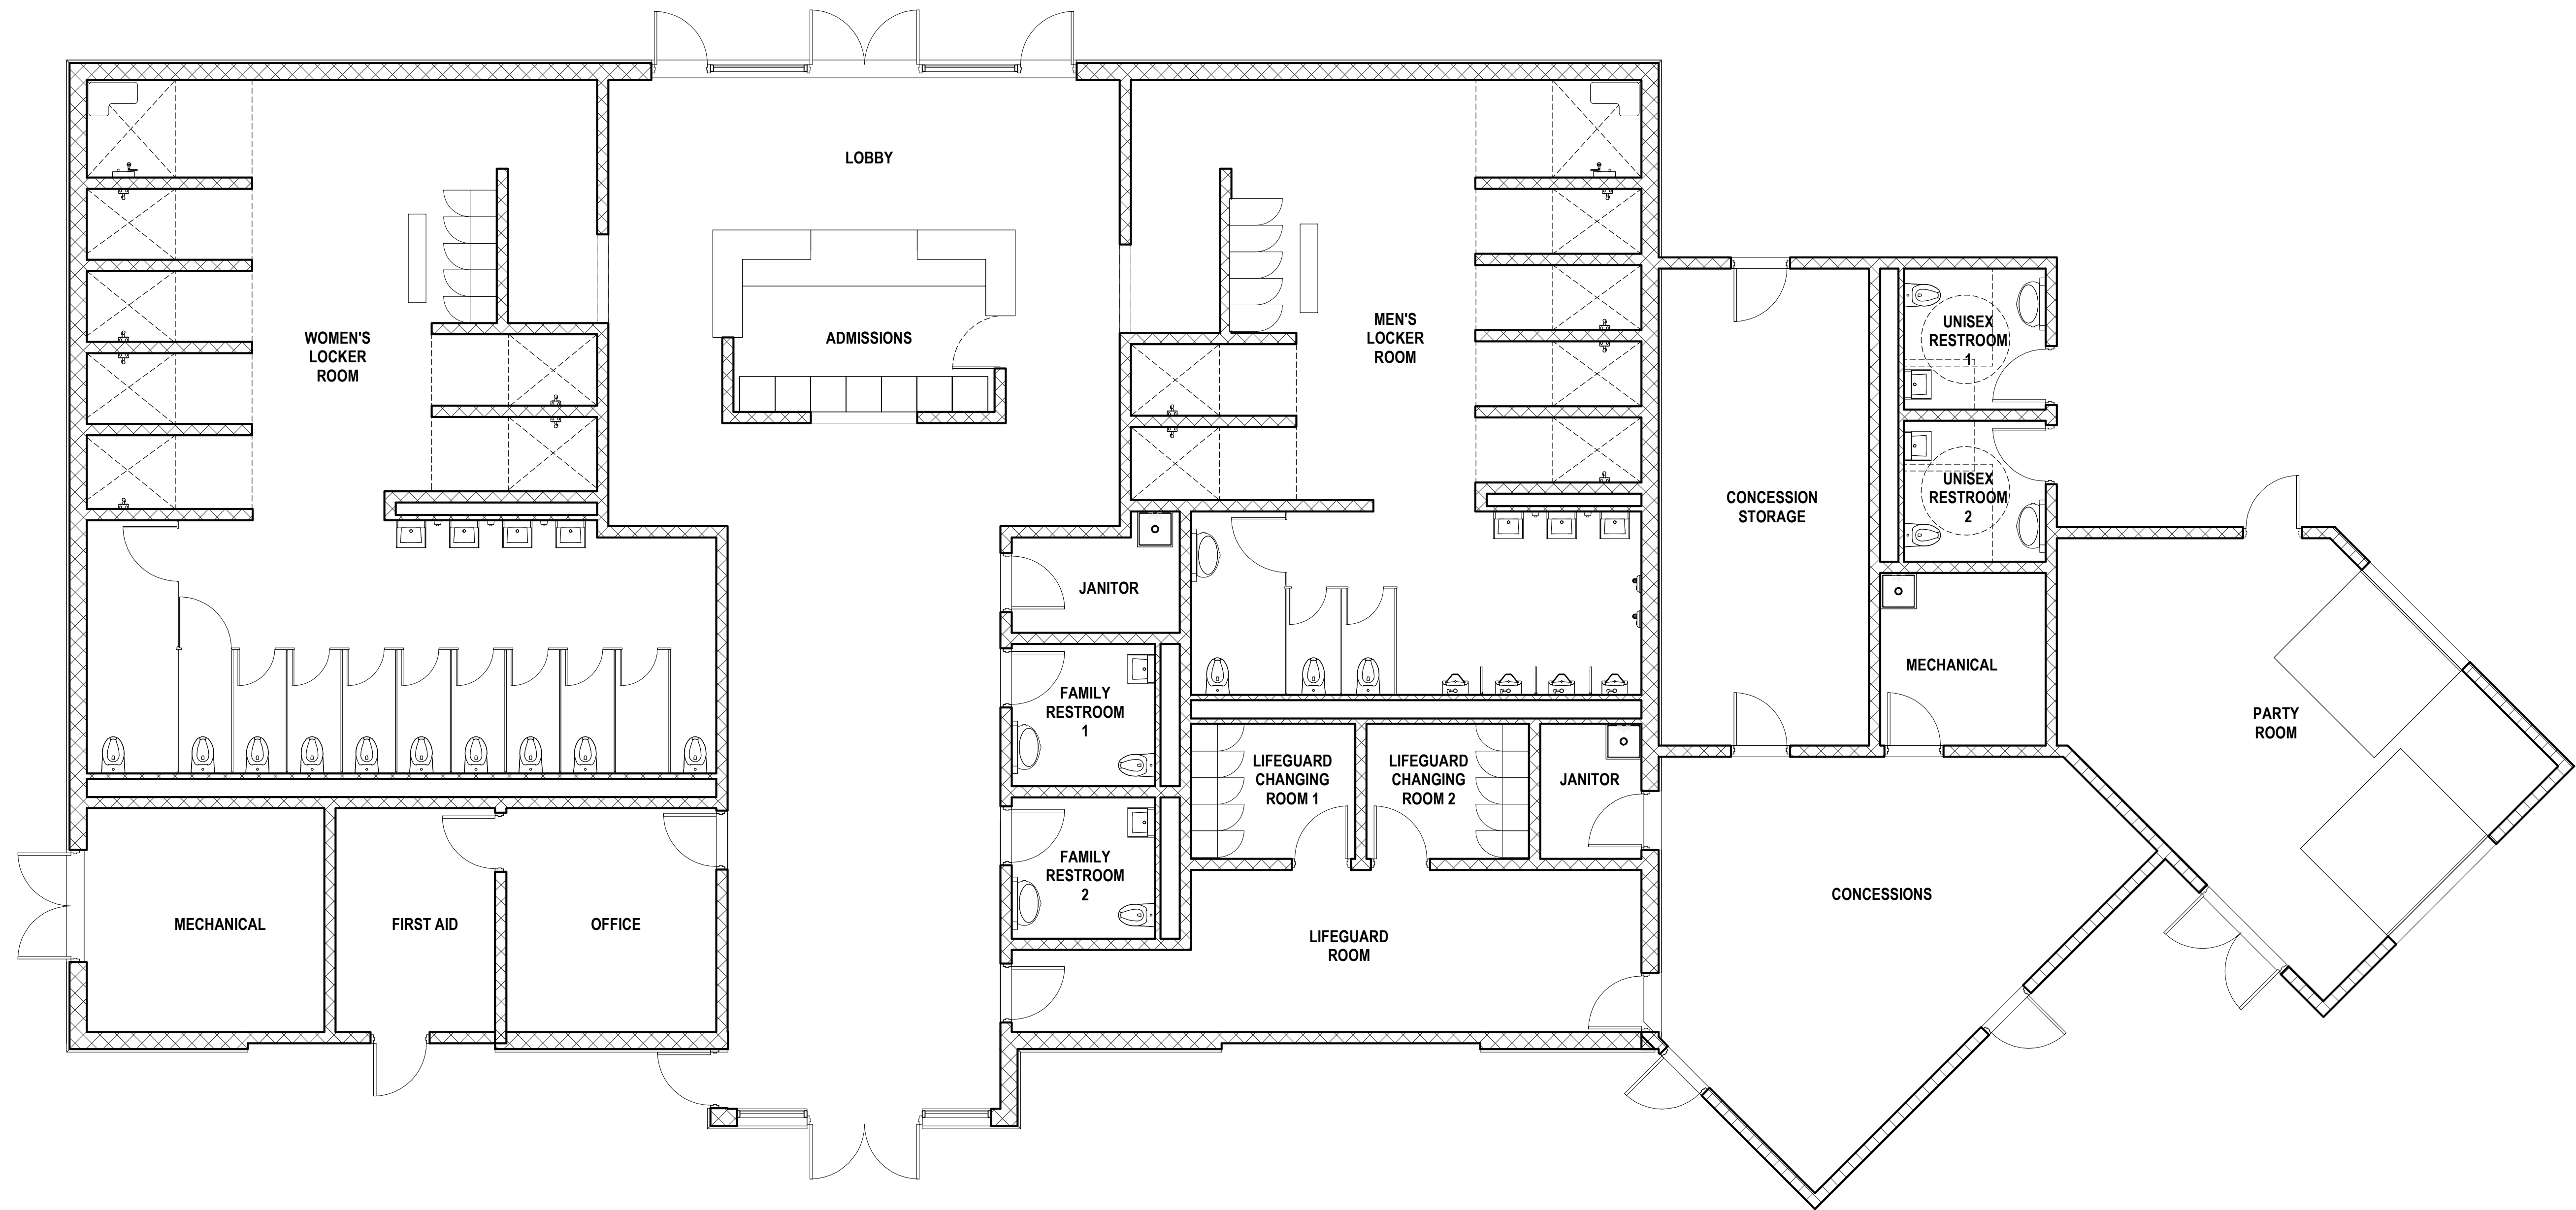

Revisions:

Project #: 20.008  
Issued For: REVIEW  
Date: 6/23/2020

Sheet Number  
**Z201E**

